


# First floor

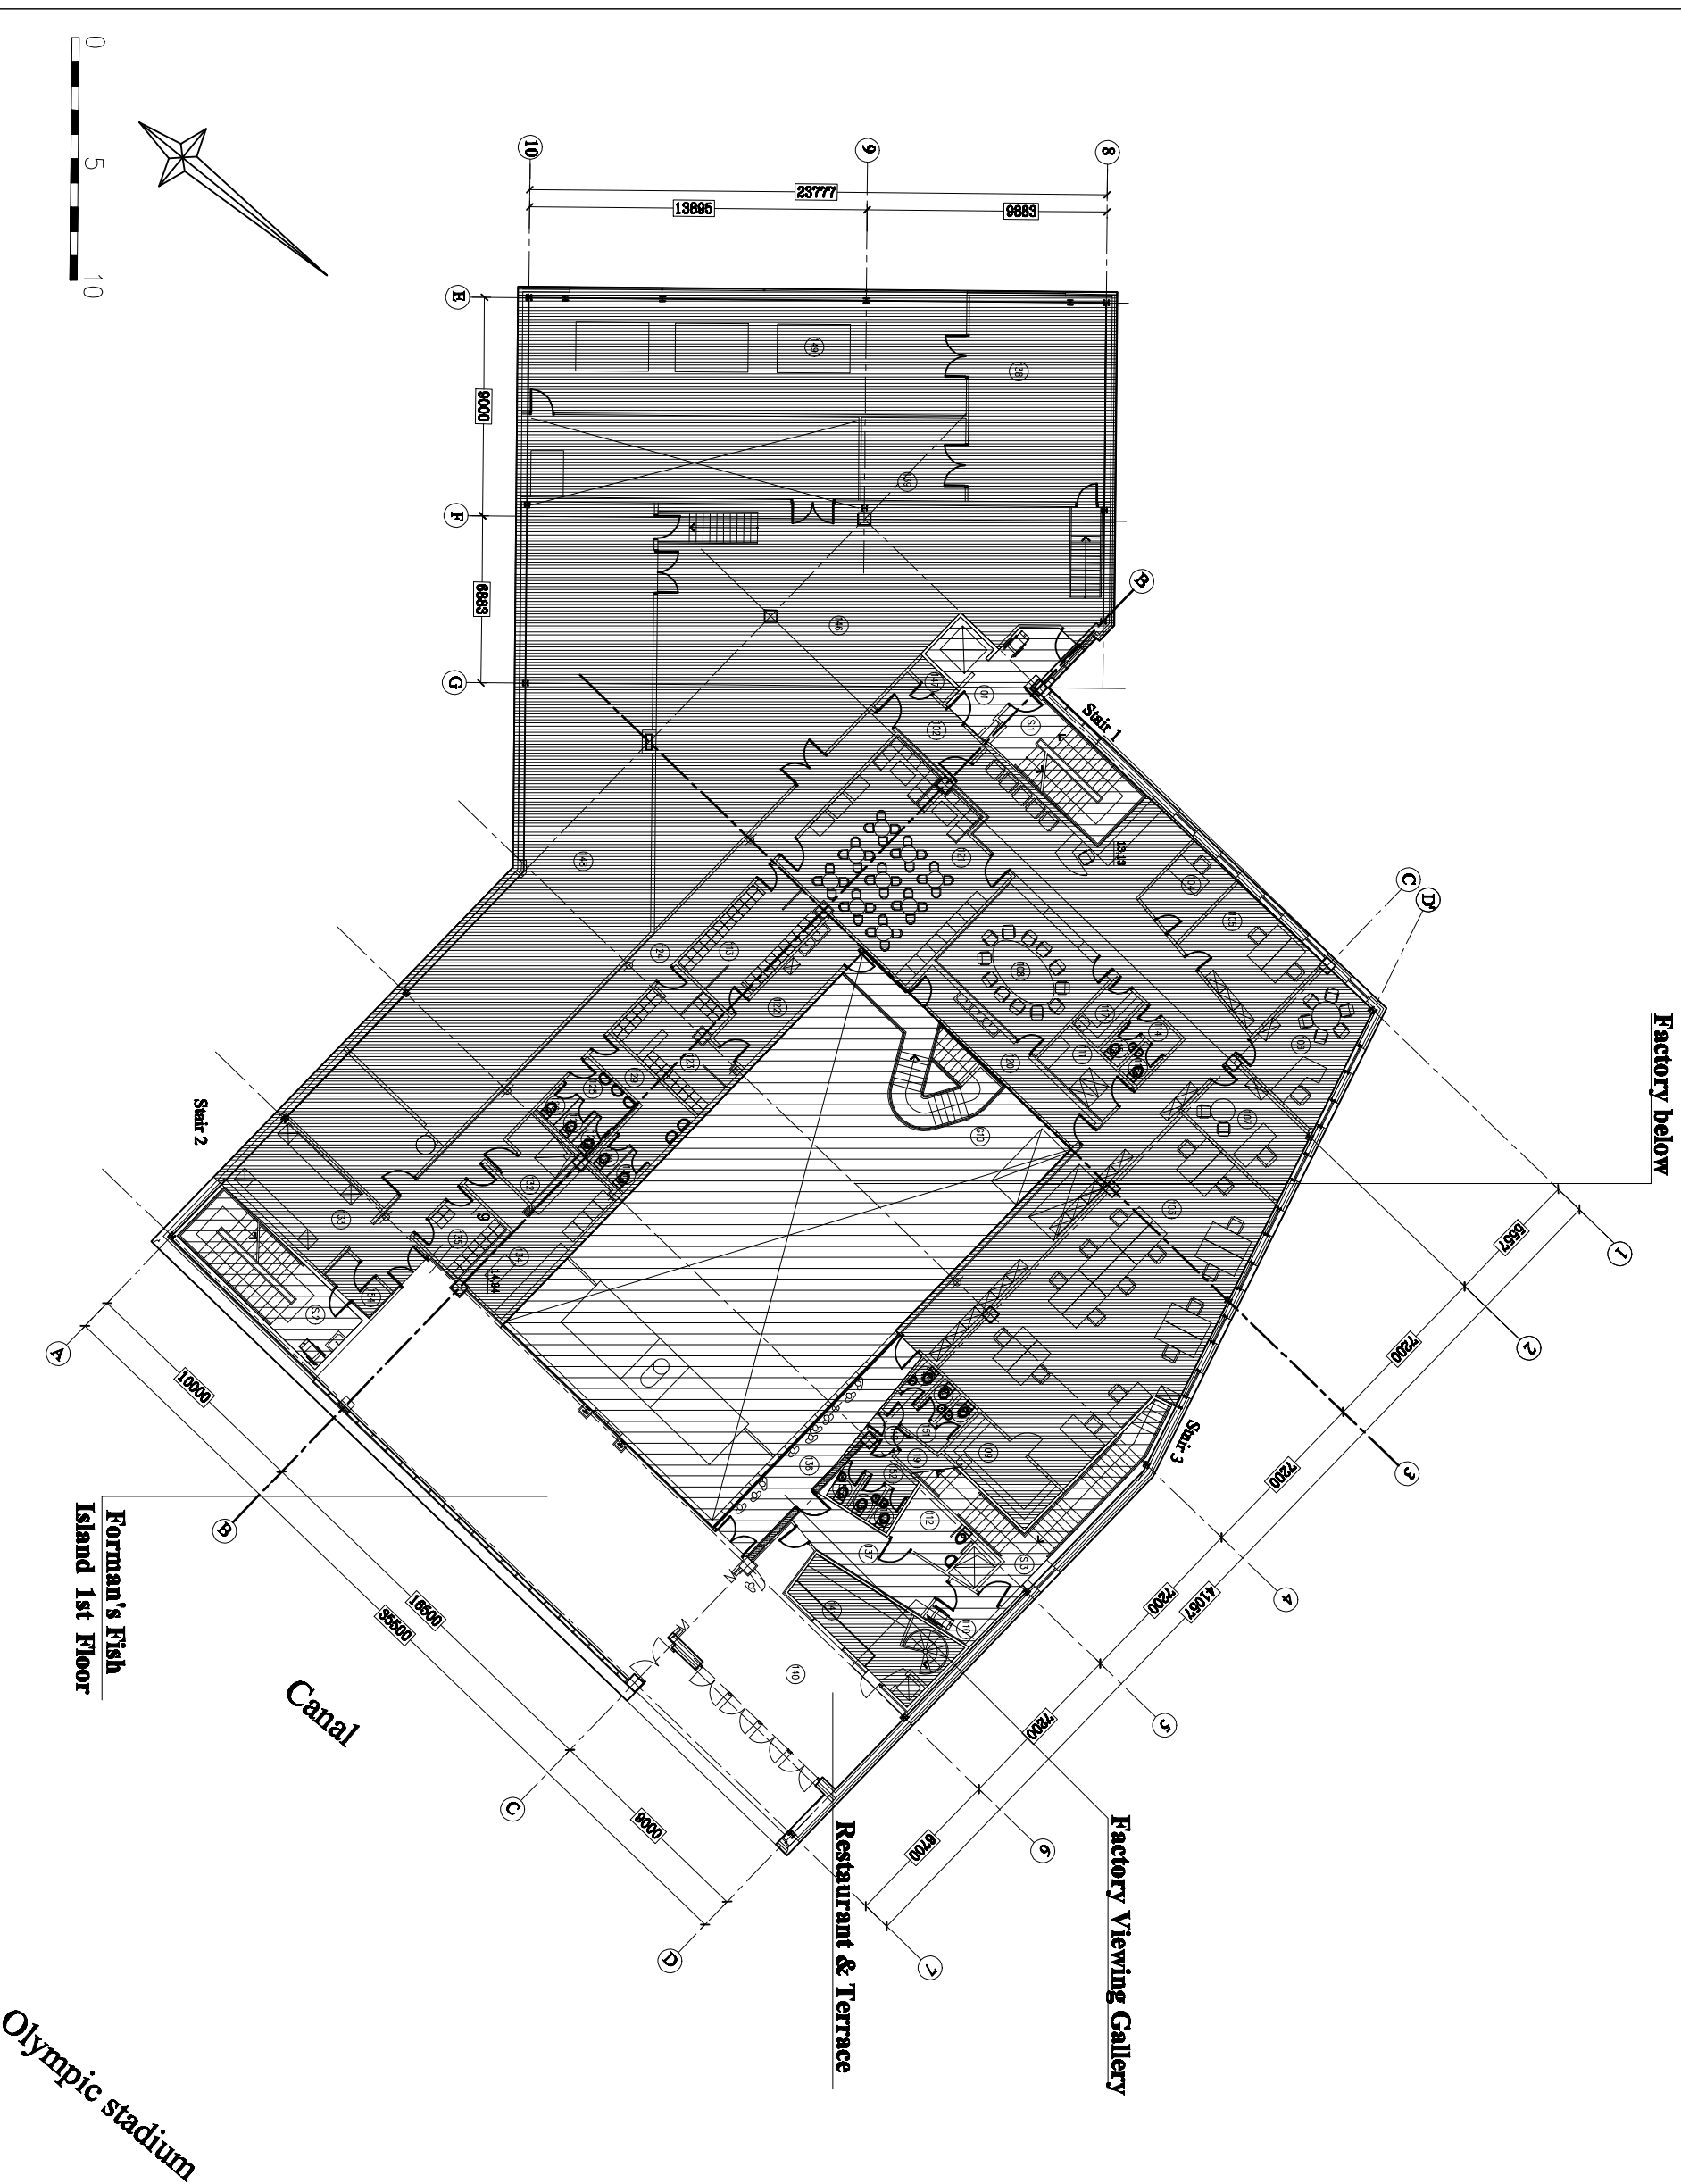

- Notes:**
1. This drawing is to be read in conjunction with all relevant architectural, services, structural and specialists drawings.
  2. 0,000 = 6.58 O.S. that is ground floor level in front of lift

Revision Details	By	Date	Suffix
Drawing Status <b>For Hire</b>	Check		

**Job Title**  
 Forman's Smokery  
 Brearn Street  
 Fish Island  
 London E3 2NT

**Drawing Title**  
 1 floor - lettable areas

<b>Scale</b> 1:200 at A2			
<b>Drawn</b> LK	<b>Approved</b> PH		
<b>Stage 1 check</b>	<b>Stage 2 check</b>	<b>Originated</b>	<b>Date</b> 16-12-2008
<b>Drawing Number</b> AF-005 FH			<b>Rev</b>

