
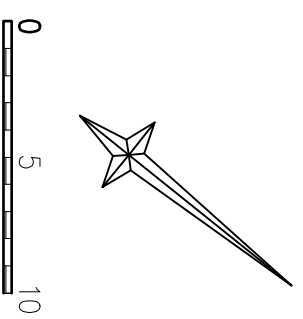


Second floor

KEY	
	single alpha grille
	double alpha grille
	power single
	data/voice single
	data/voice double
	dinner table

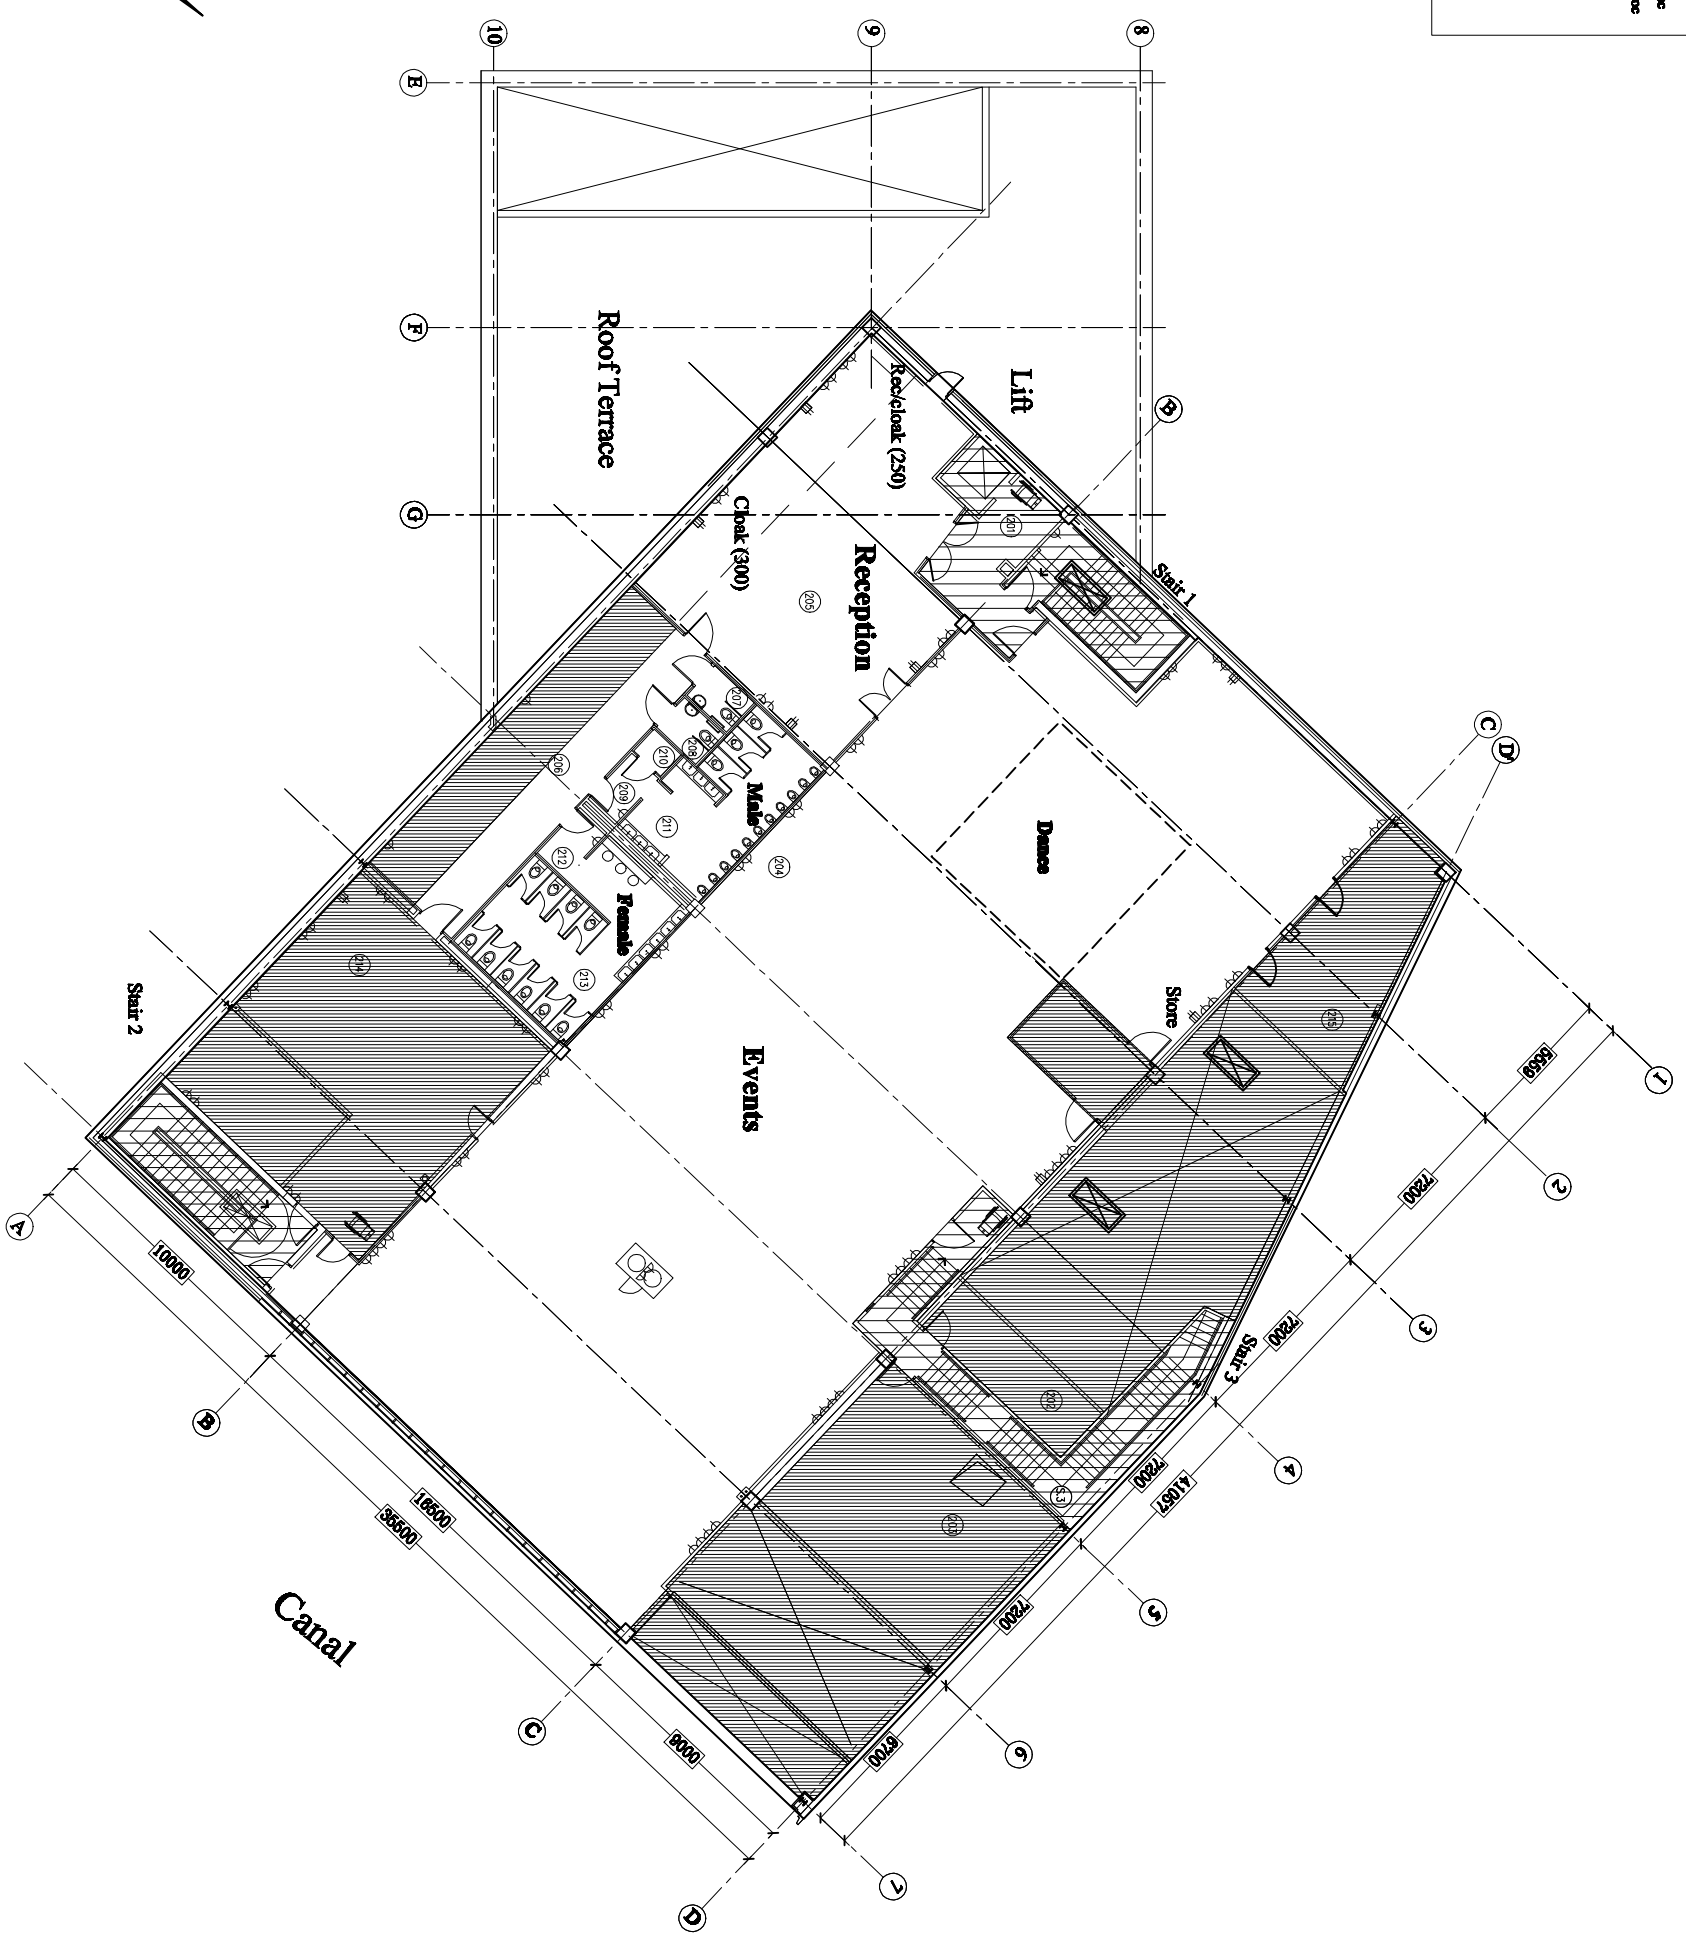

Notes:
 1. This drawing is to be read in conjunction with all relevant architectural, services, structural and specialists drawings.
 2. 0,000 = 6,58 O.S. that is ground floor level in front of lift

Revision Details	By	Date	Suffix
Drawing Status	Check		

For Hire

Job Title
 Fortman's Smokery
 Bream Street
 Fish Island
 London E3 2NT

Drawing Title
 2nd floor

Scale 1:200 at A2			
Drawn	LK	Approved	PH
Stage 1 check		Stage 2 check	
Originated		Date	16-12-2008
Drawing Number	Rev		
AT-005 FH			

East 8